


MONTH TWO PROJECT

To produce detailed design drawings of the following plans as presented in the month one project scheme clearly showing finishes schedule, detailed borrough ups of wet areas, stair case, gutter and roof, work tops and to scale.




Infrastructure Design Forum
Architects, Engineers & Planners
10th JULY 2017

[Faint handwritten notes]

[Faint handwritten notes]


1 2 3 4 5 6 7 8 9 10

A
B
C
D
E
F
G
H
I

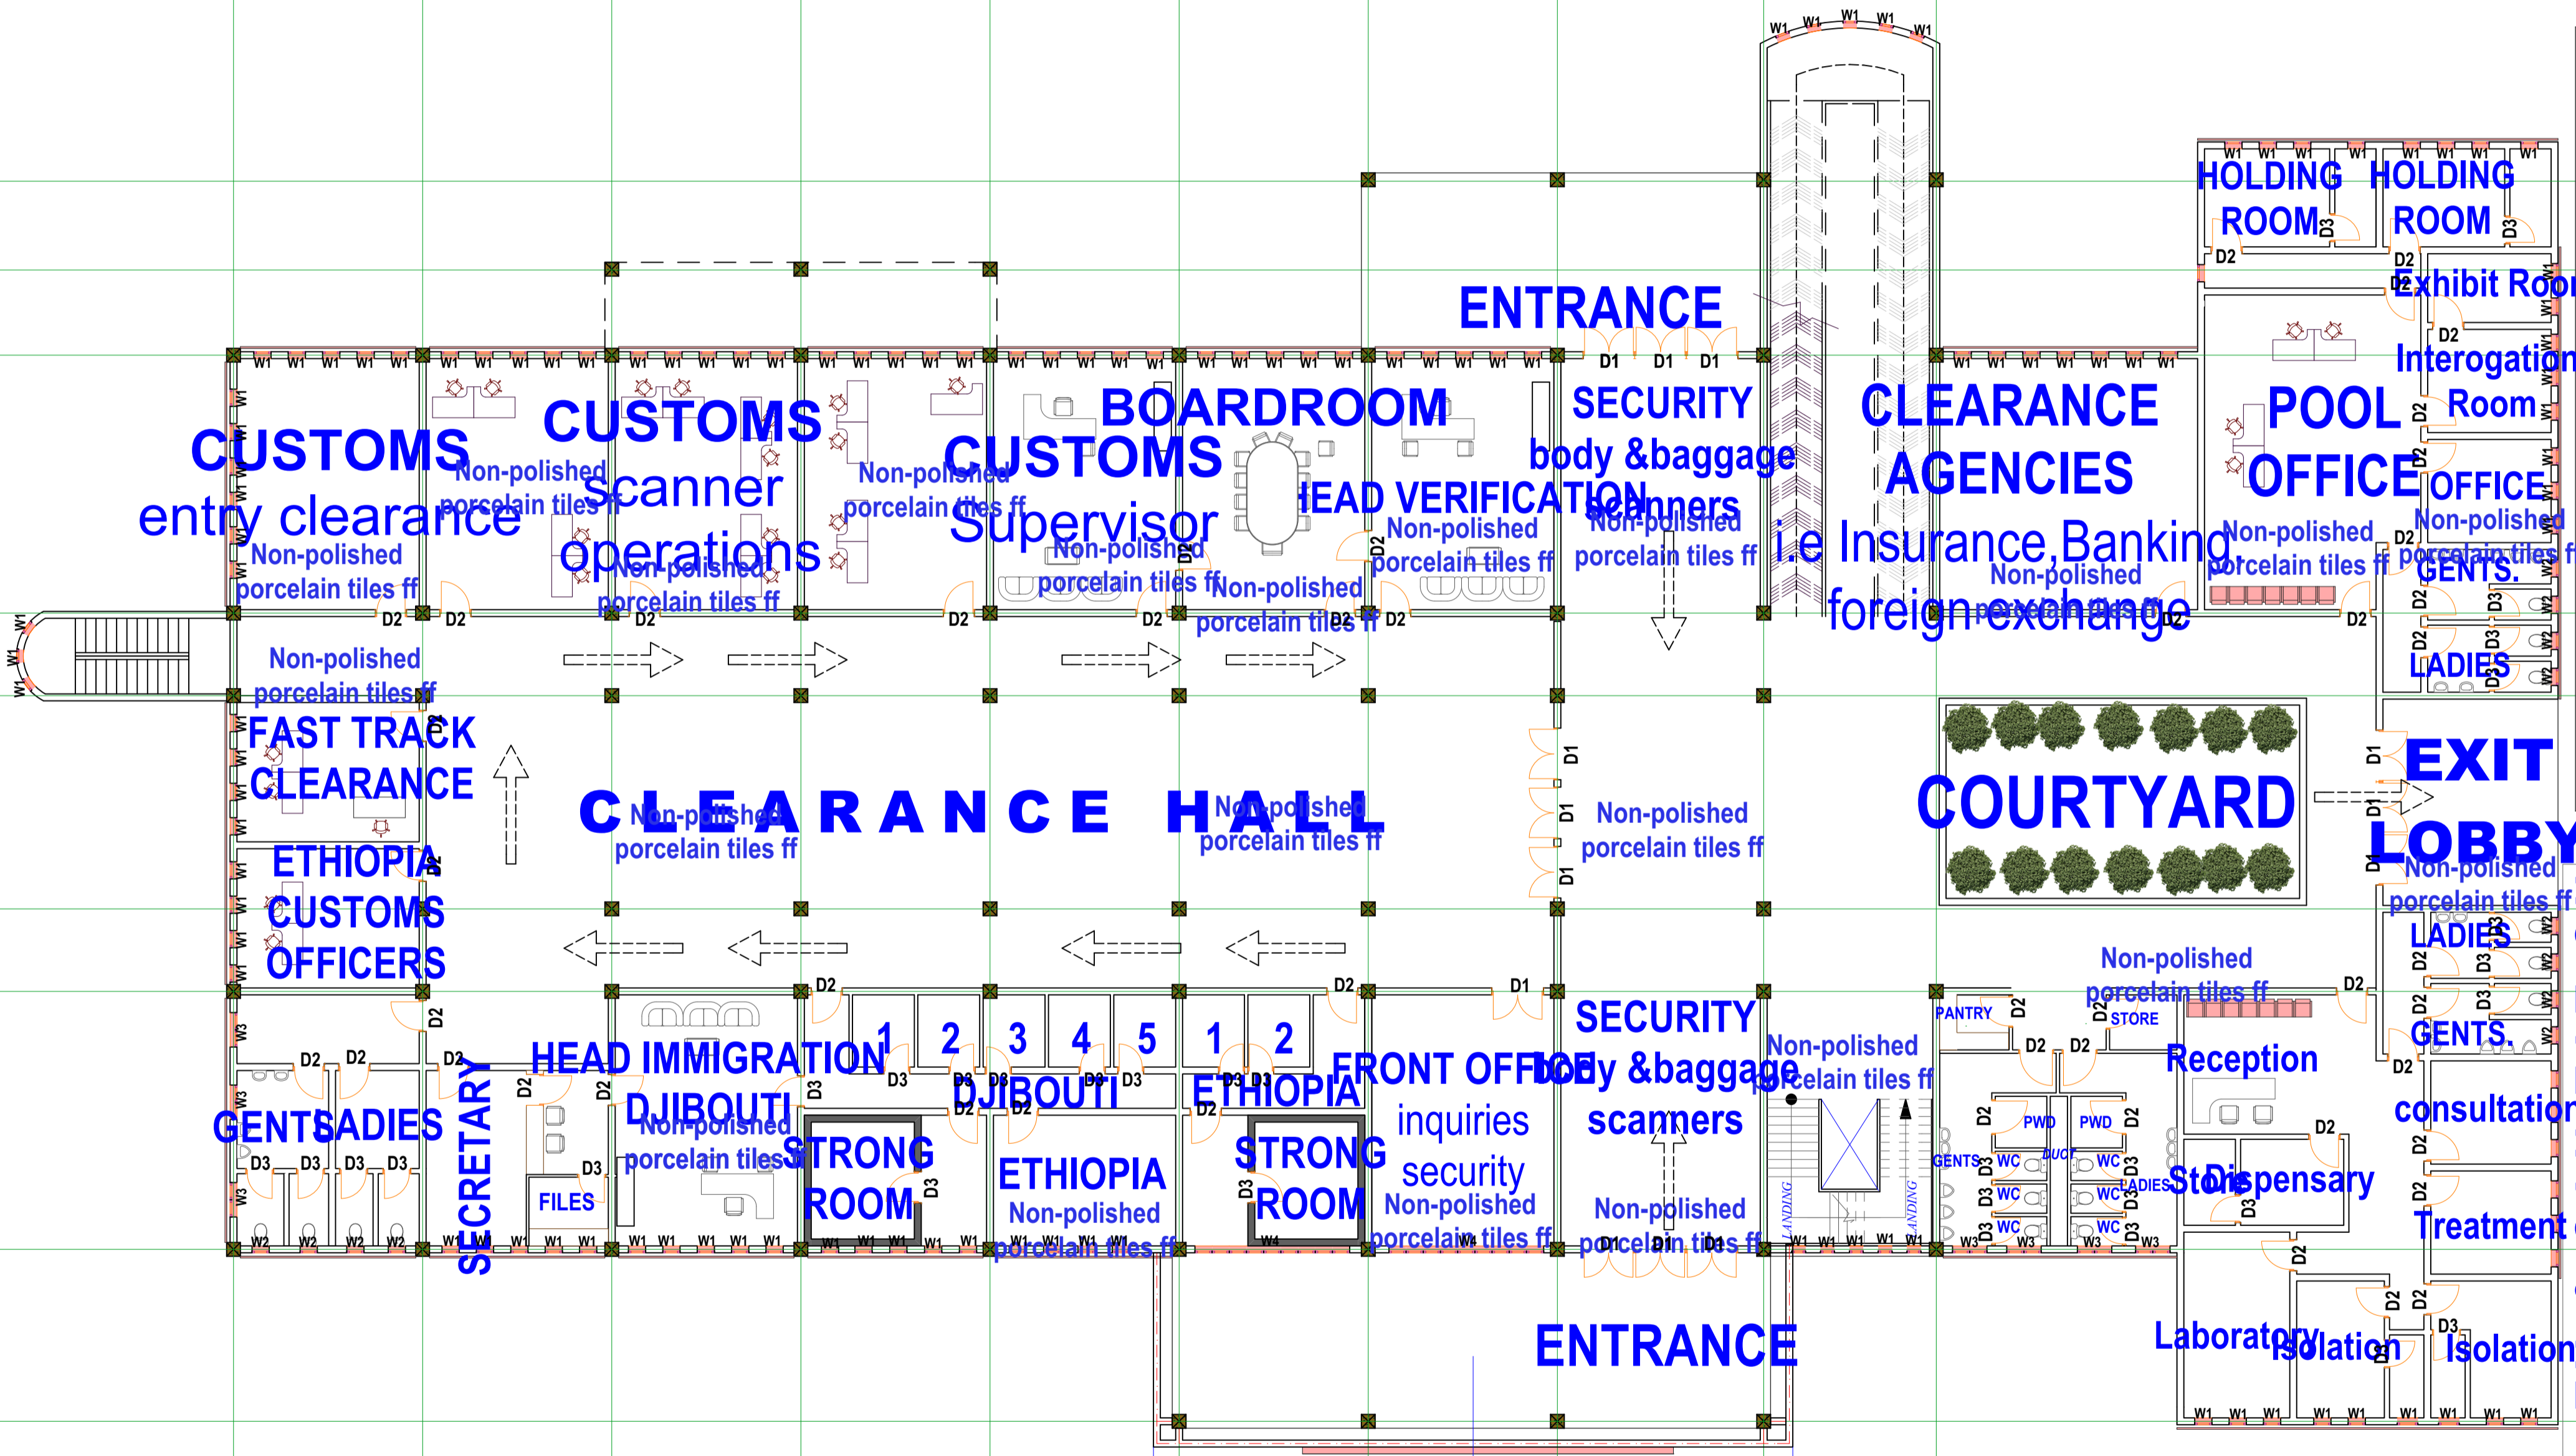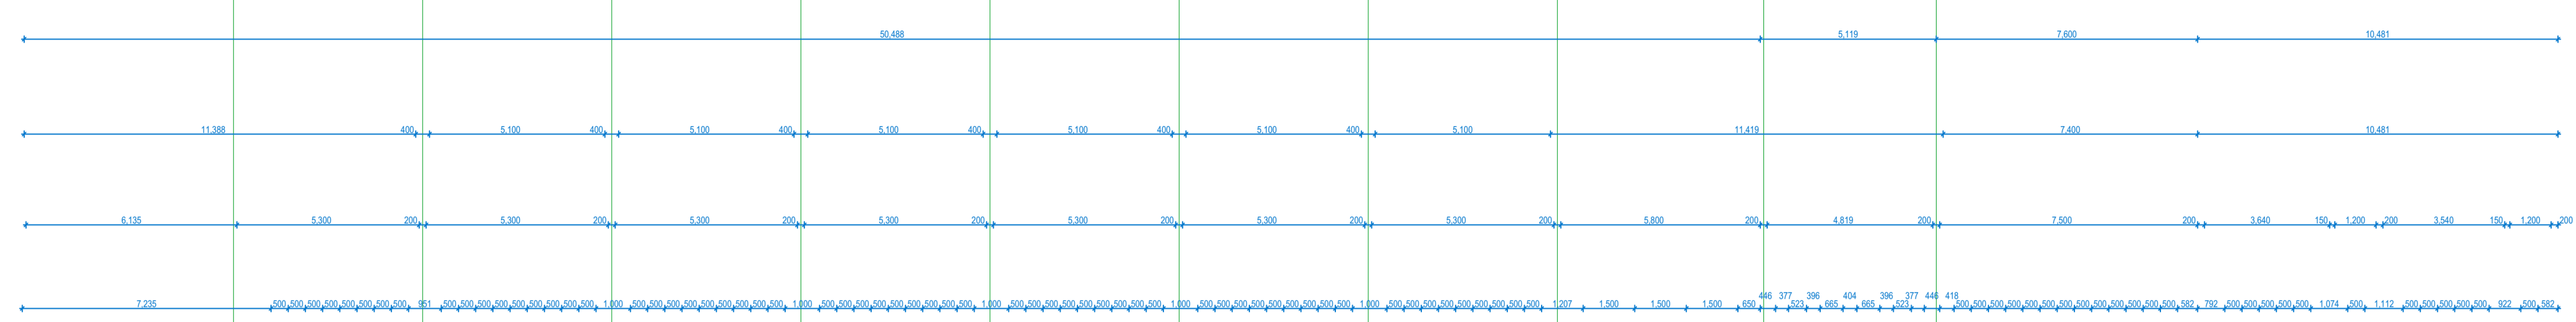

POLICE DEPARTMENT
HEALTH & SANITATION

A
B
C
D
E
F
G
H
I

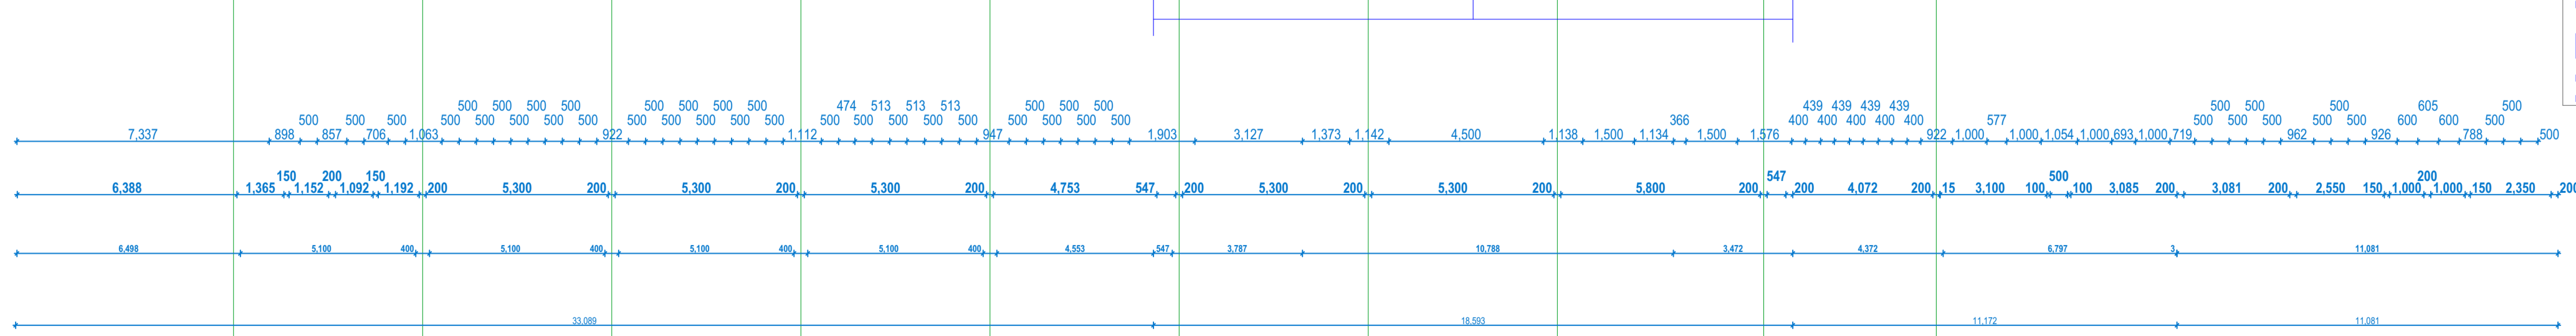


1 2 3 4 5 6 7 8 9 10

D1 D1

1 2 3 4 5 6 7 8 9 10

A
B
C
D
E
F
G
H
I

A
B
C
D
E
F
G
H
I

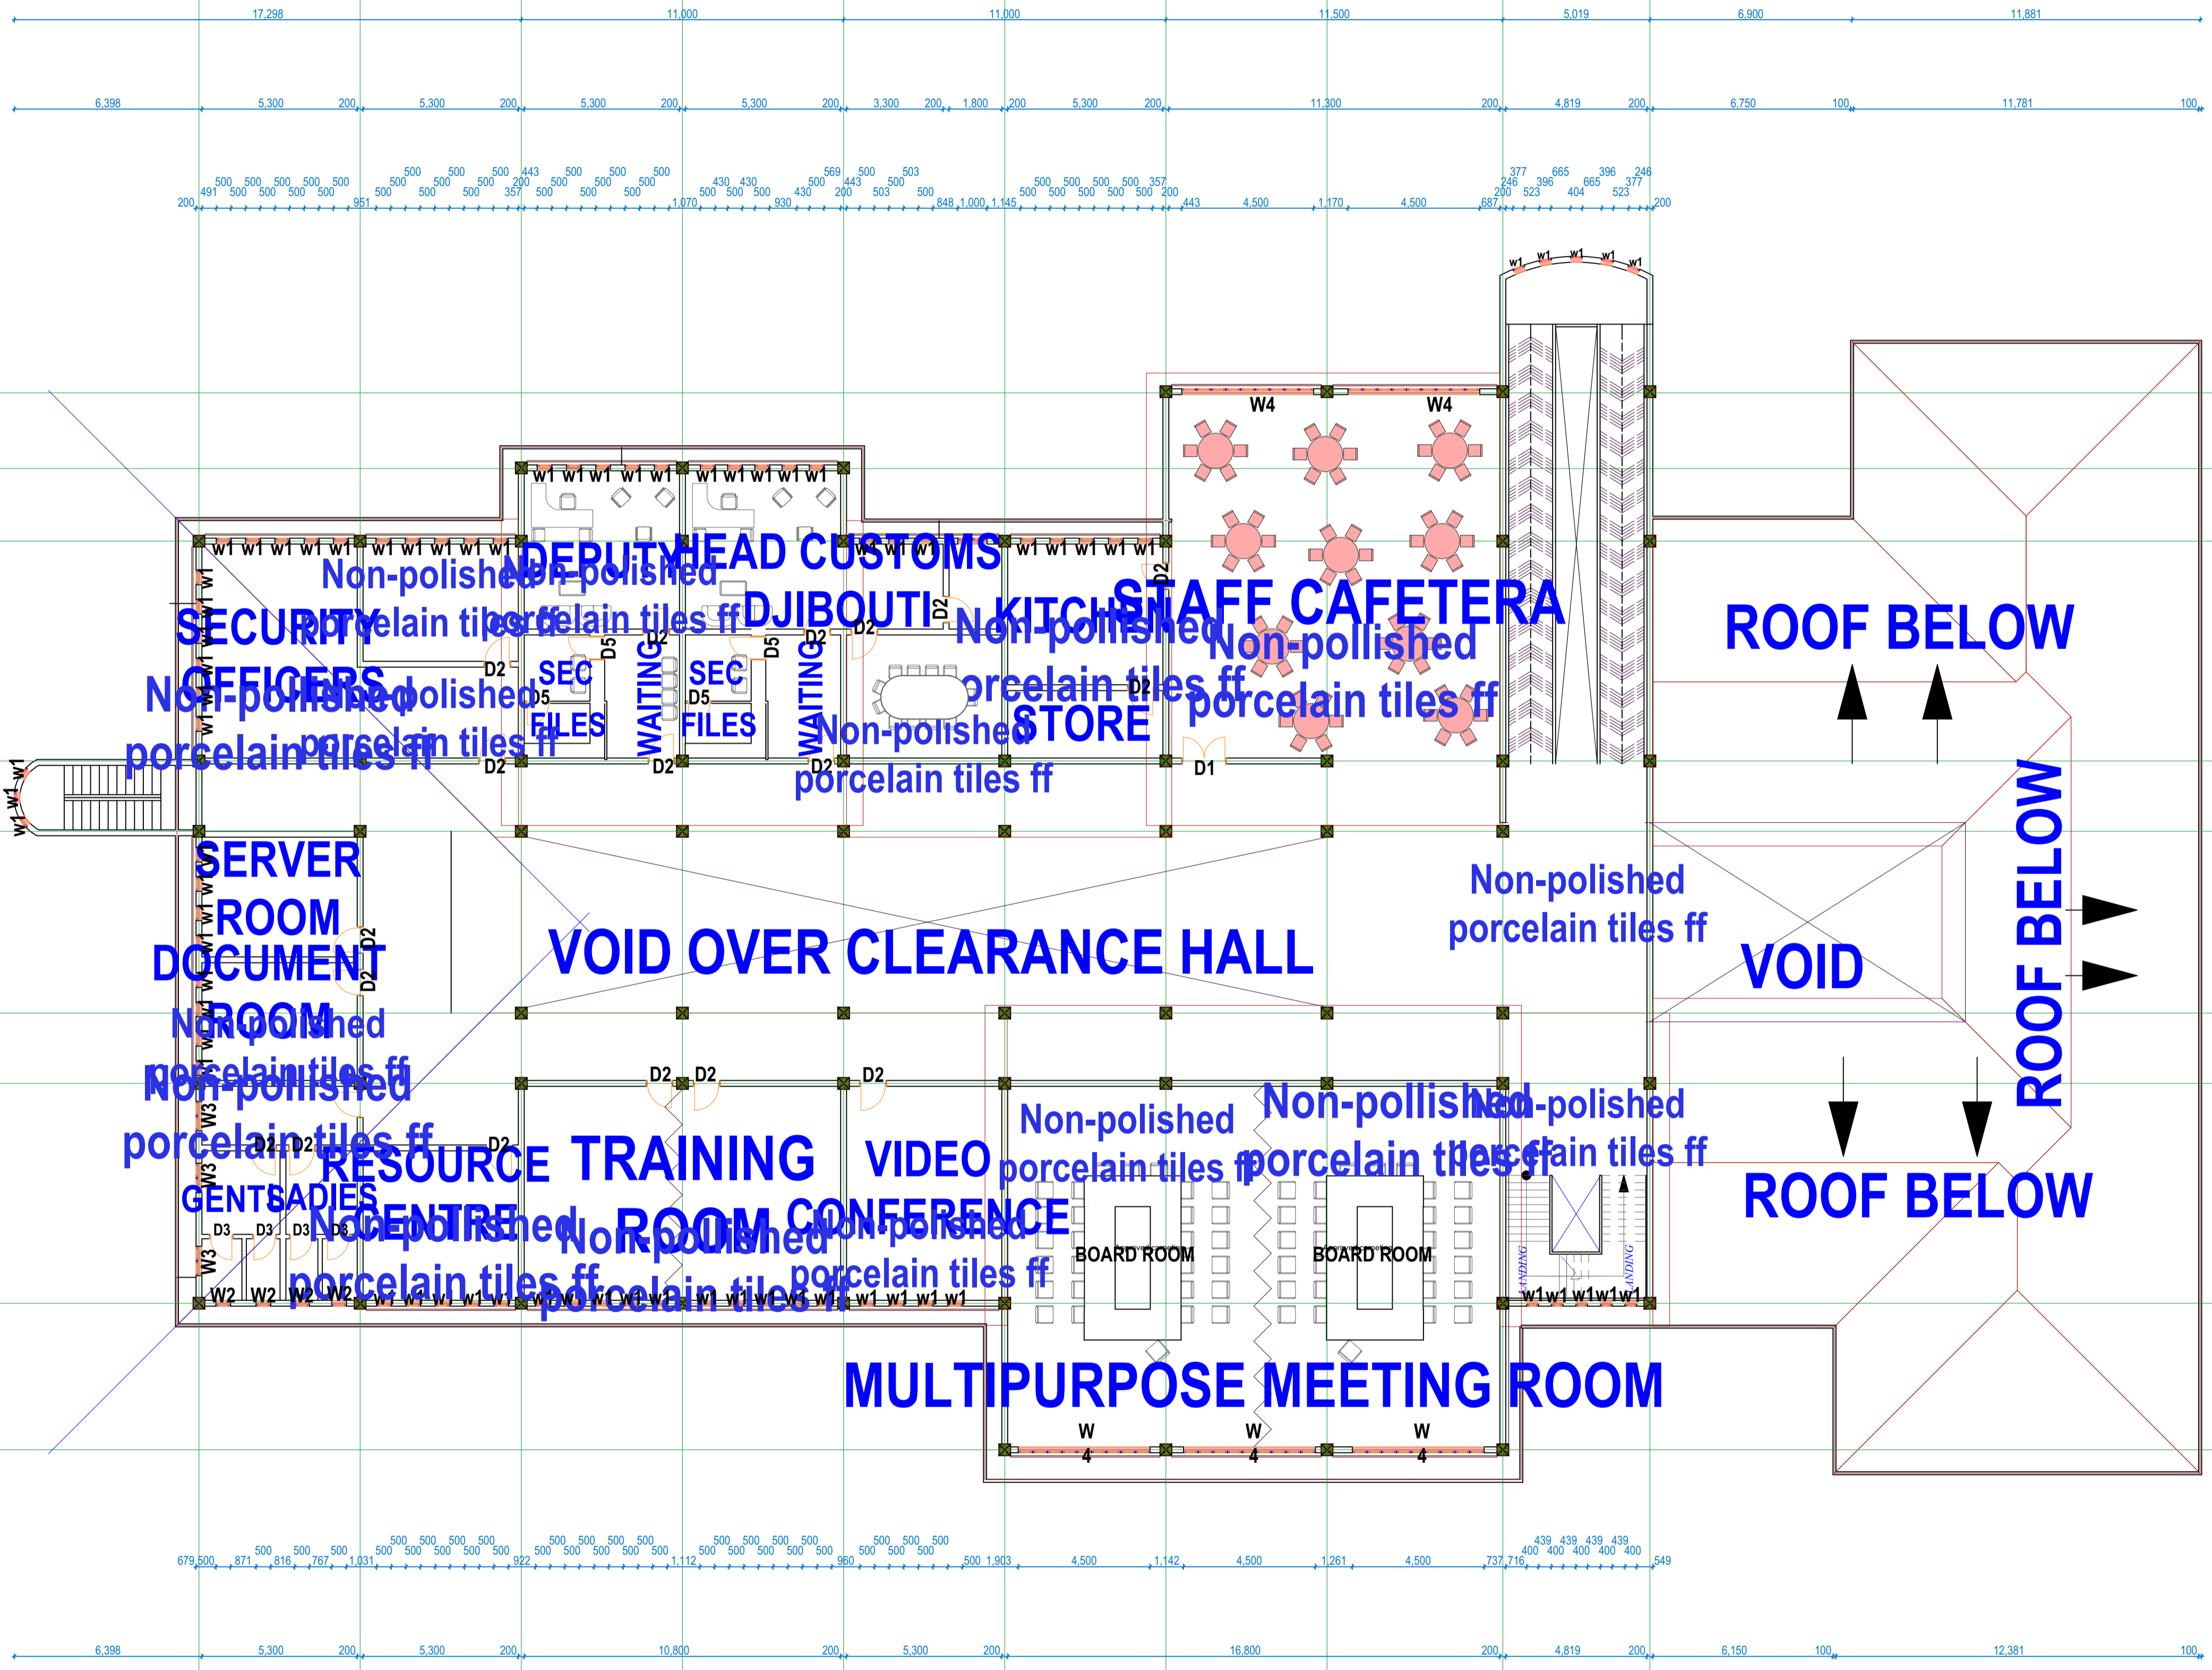

1 2 3 4 5 6 7 8 9 10